




1 SIDE A ELEVATION
Scale 1:100 @A1

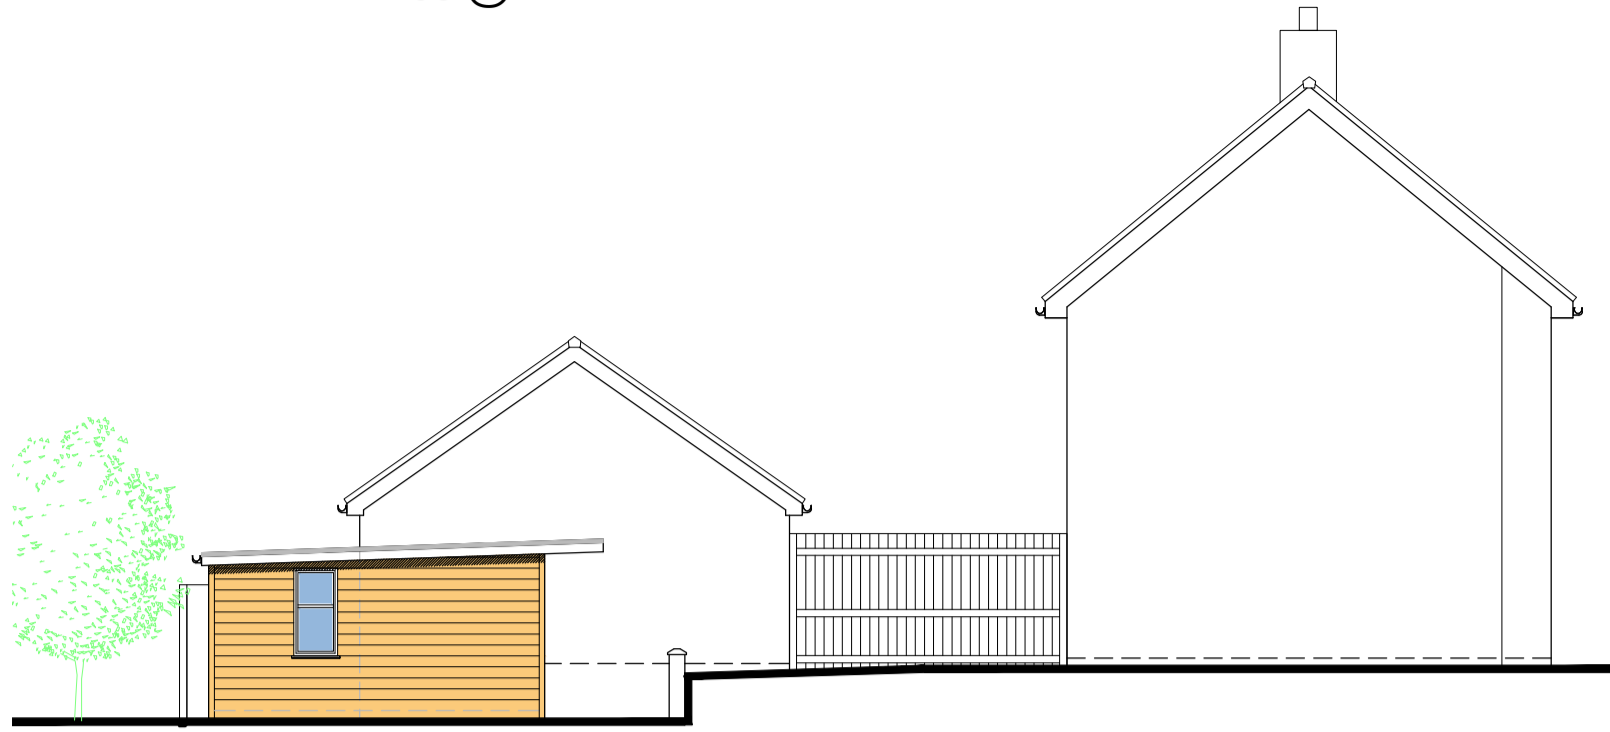


2 REAR B ELEVATION
Scale 1:100 @A1

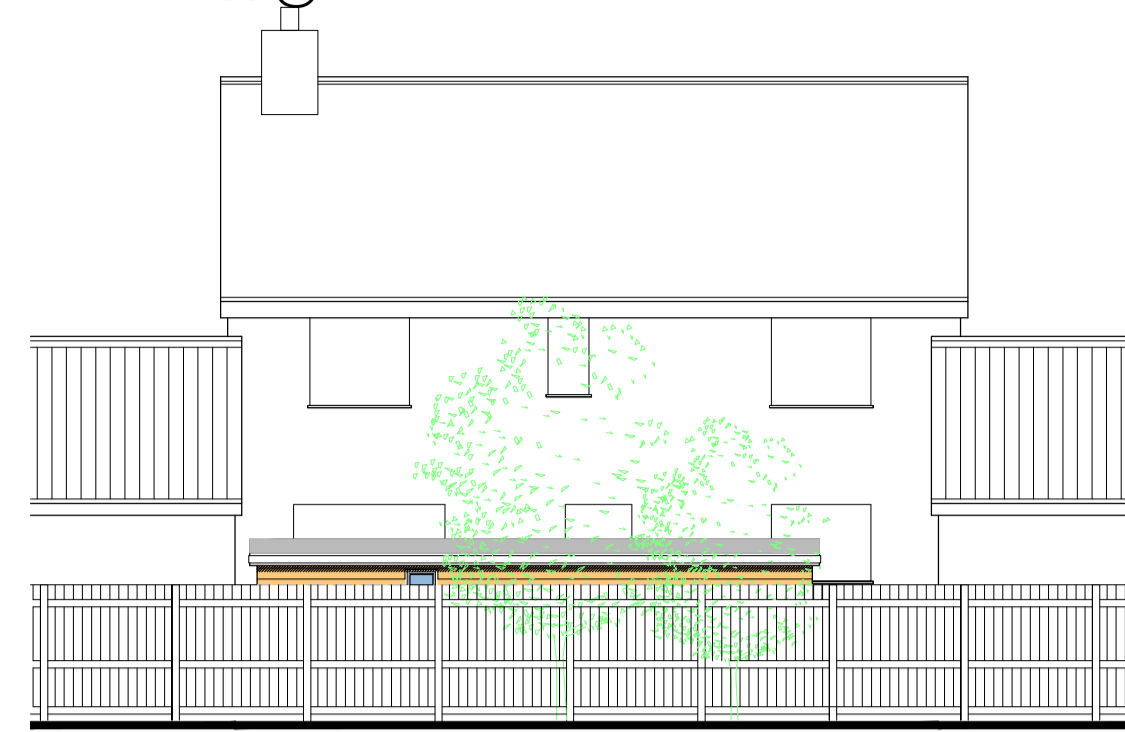

3 SIDE C ELEVATION
Scale 1:100 @A1

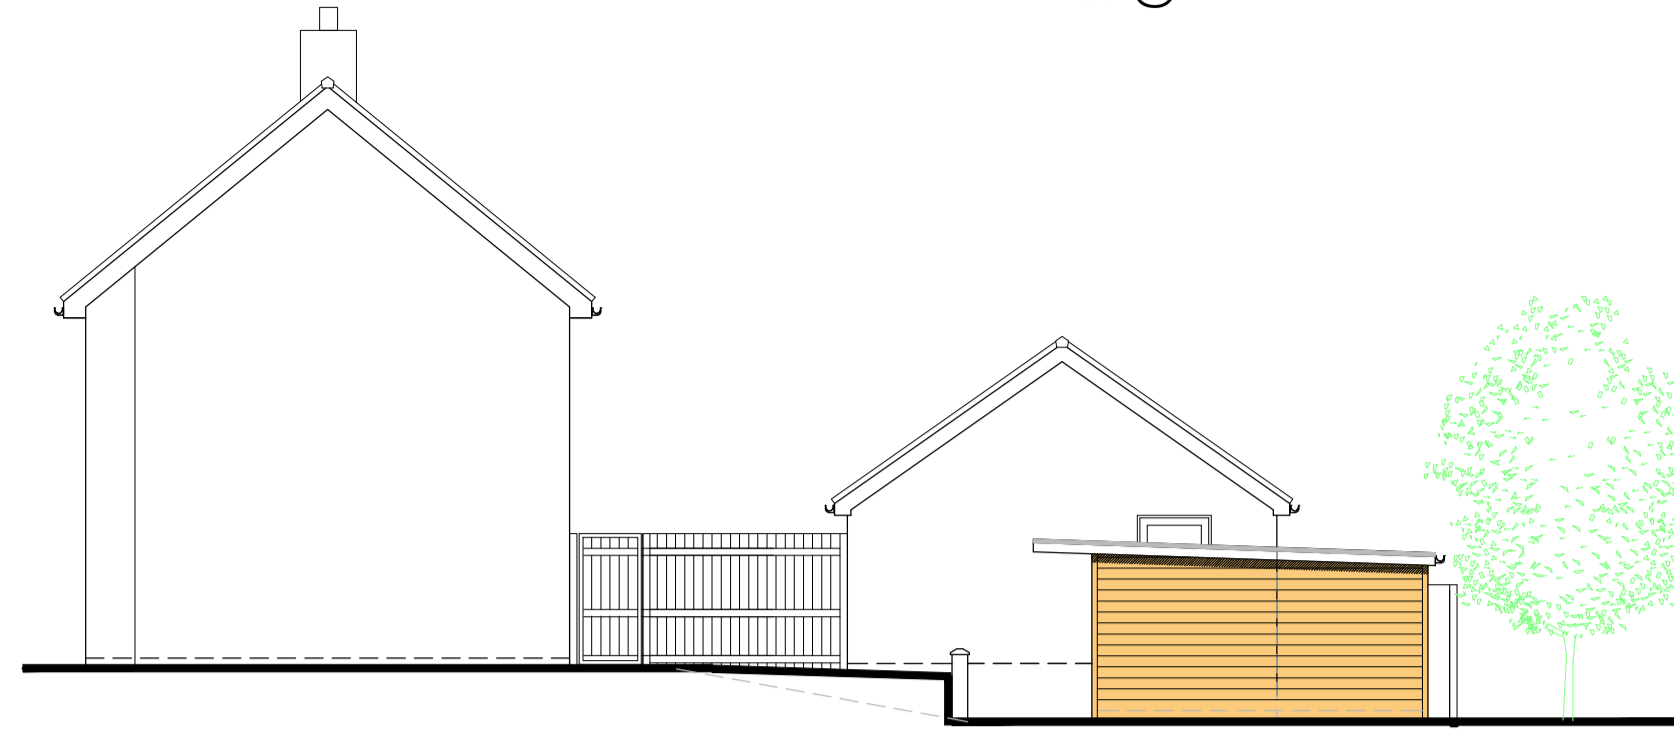


4 FRONT D ELEVATION
Scale 1:100 @A1

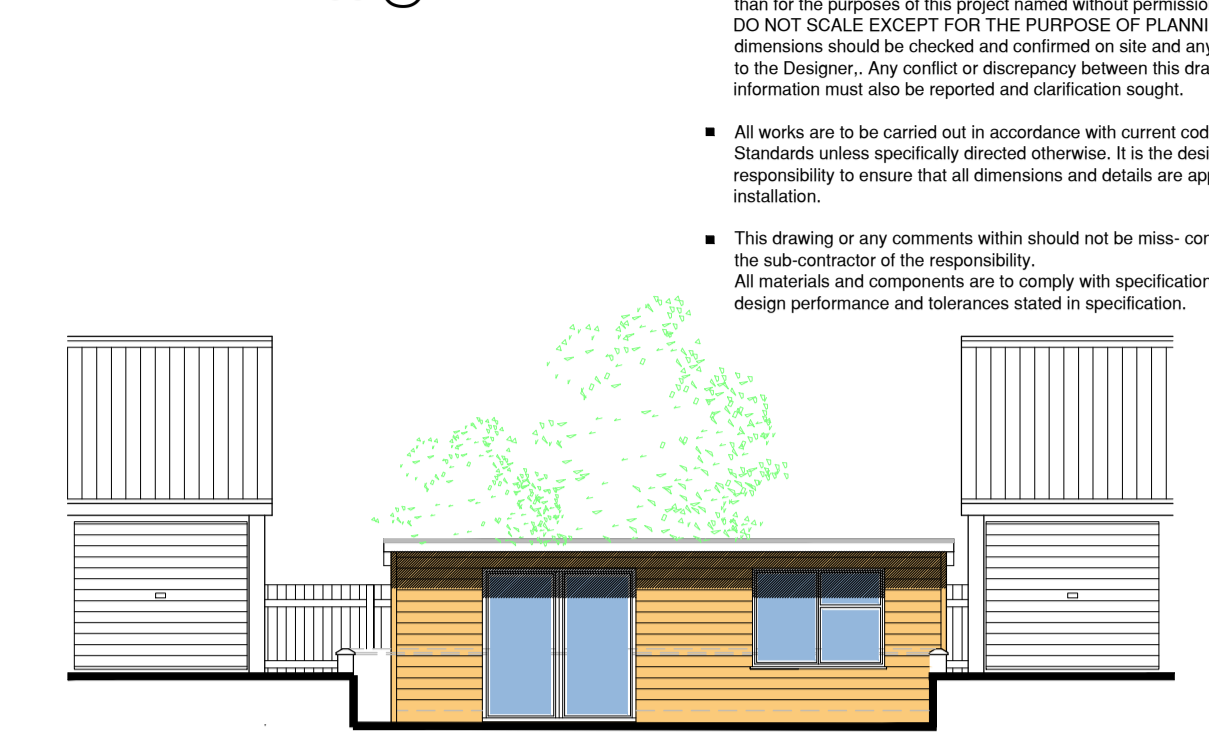


notes


- The drawing is the property of dearmaisedesign & is not to be reproduced other than for the purposes of this project named without permission. DO NOT SCALE EXCEPT FOR THE PURPOSE OF PLANNING from this drawing. All dimensions should be checked and confirmed on site and any discrepancies reported to the Designer. Any conflict or discrepancy between this drawing and any other information must also be reported and clarification sought.
- All works are to be carried out in accordance with current codes of practice and British Standards unless specifically directed otherwise. It is the design sub- contractors responsibility to ensure that all dimensions and details are appropriate to their installation.
- This drawing or any comments within should not be miss- constructed so as to relieve the sub-contractor of the responsibility. All materials and components are to comply with specifications and should achieve all design performance and tolerances stated in specification.

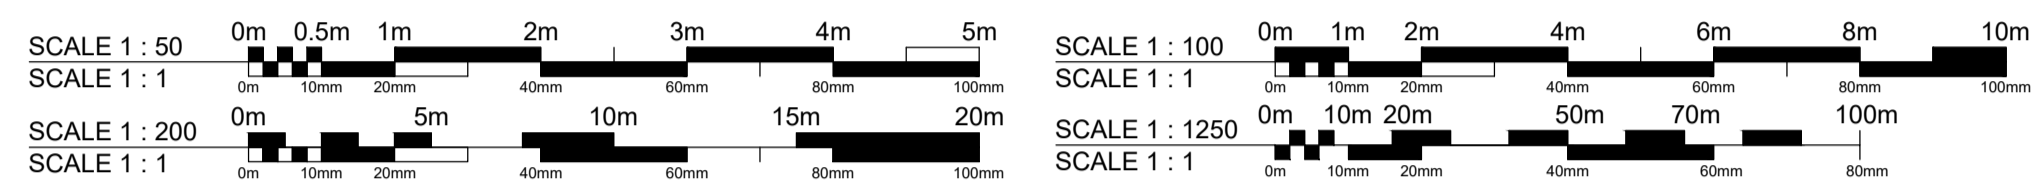


5 LAYOUT PLAN OF ANNEX
Scale 1:50 @A1

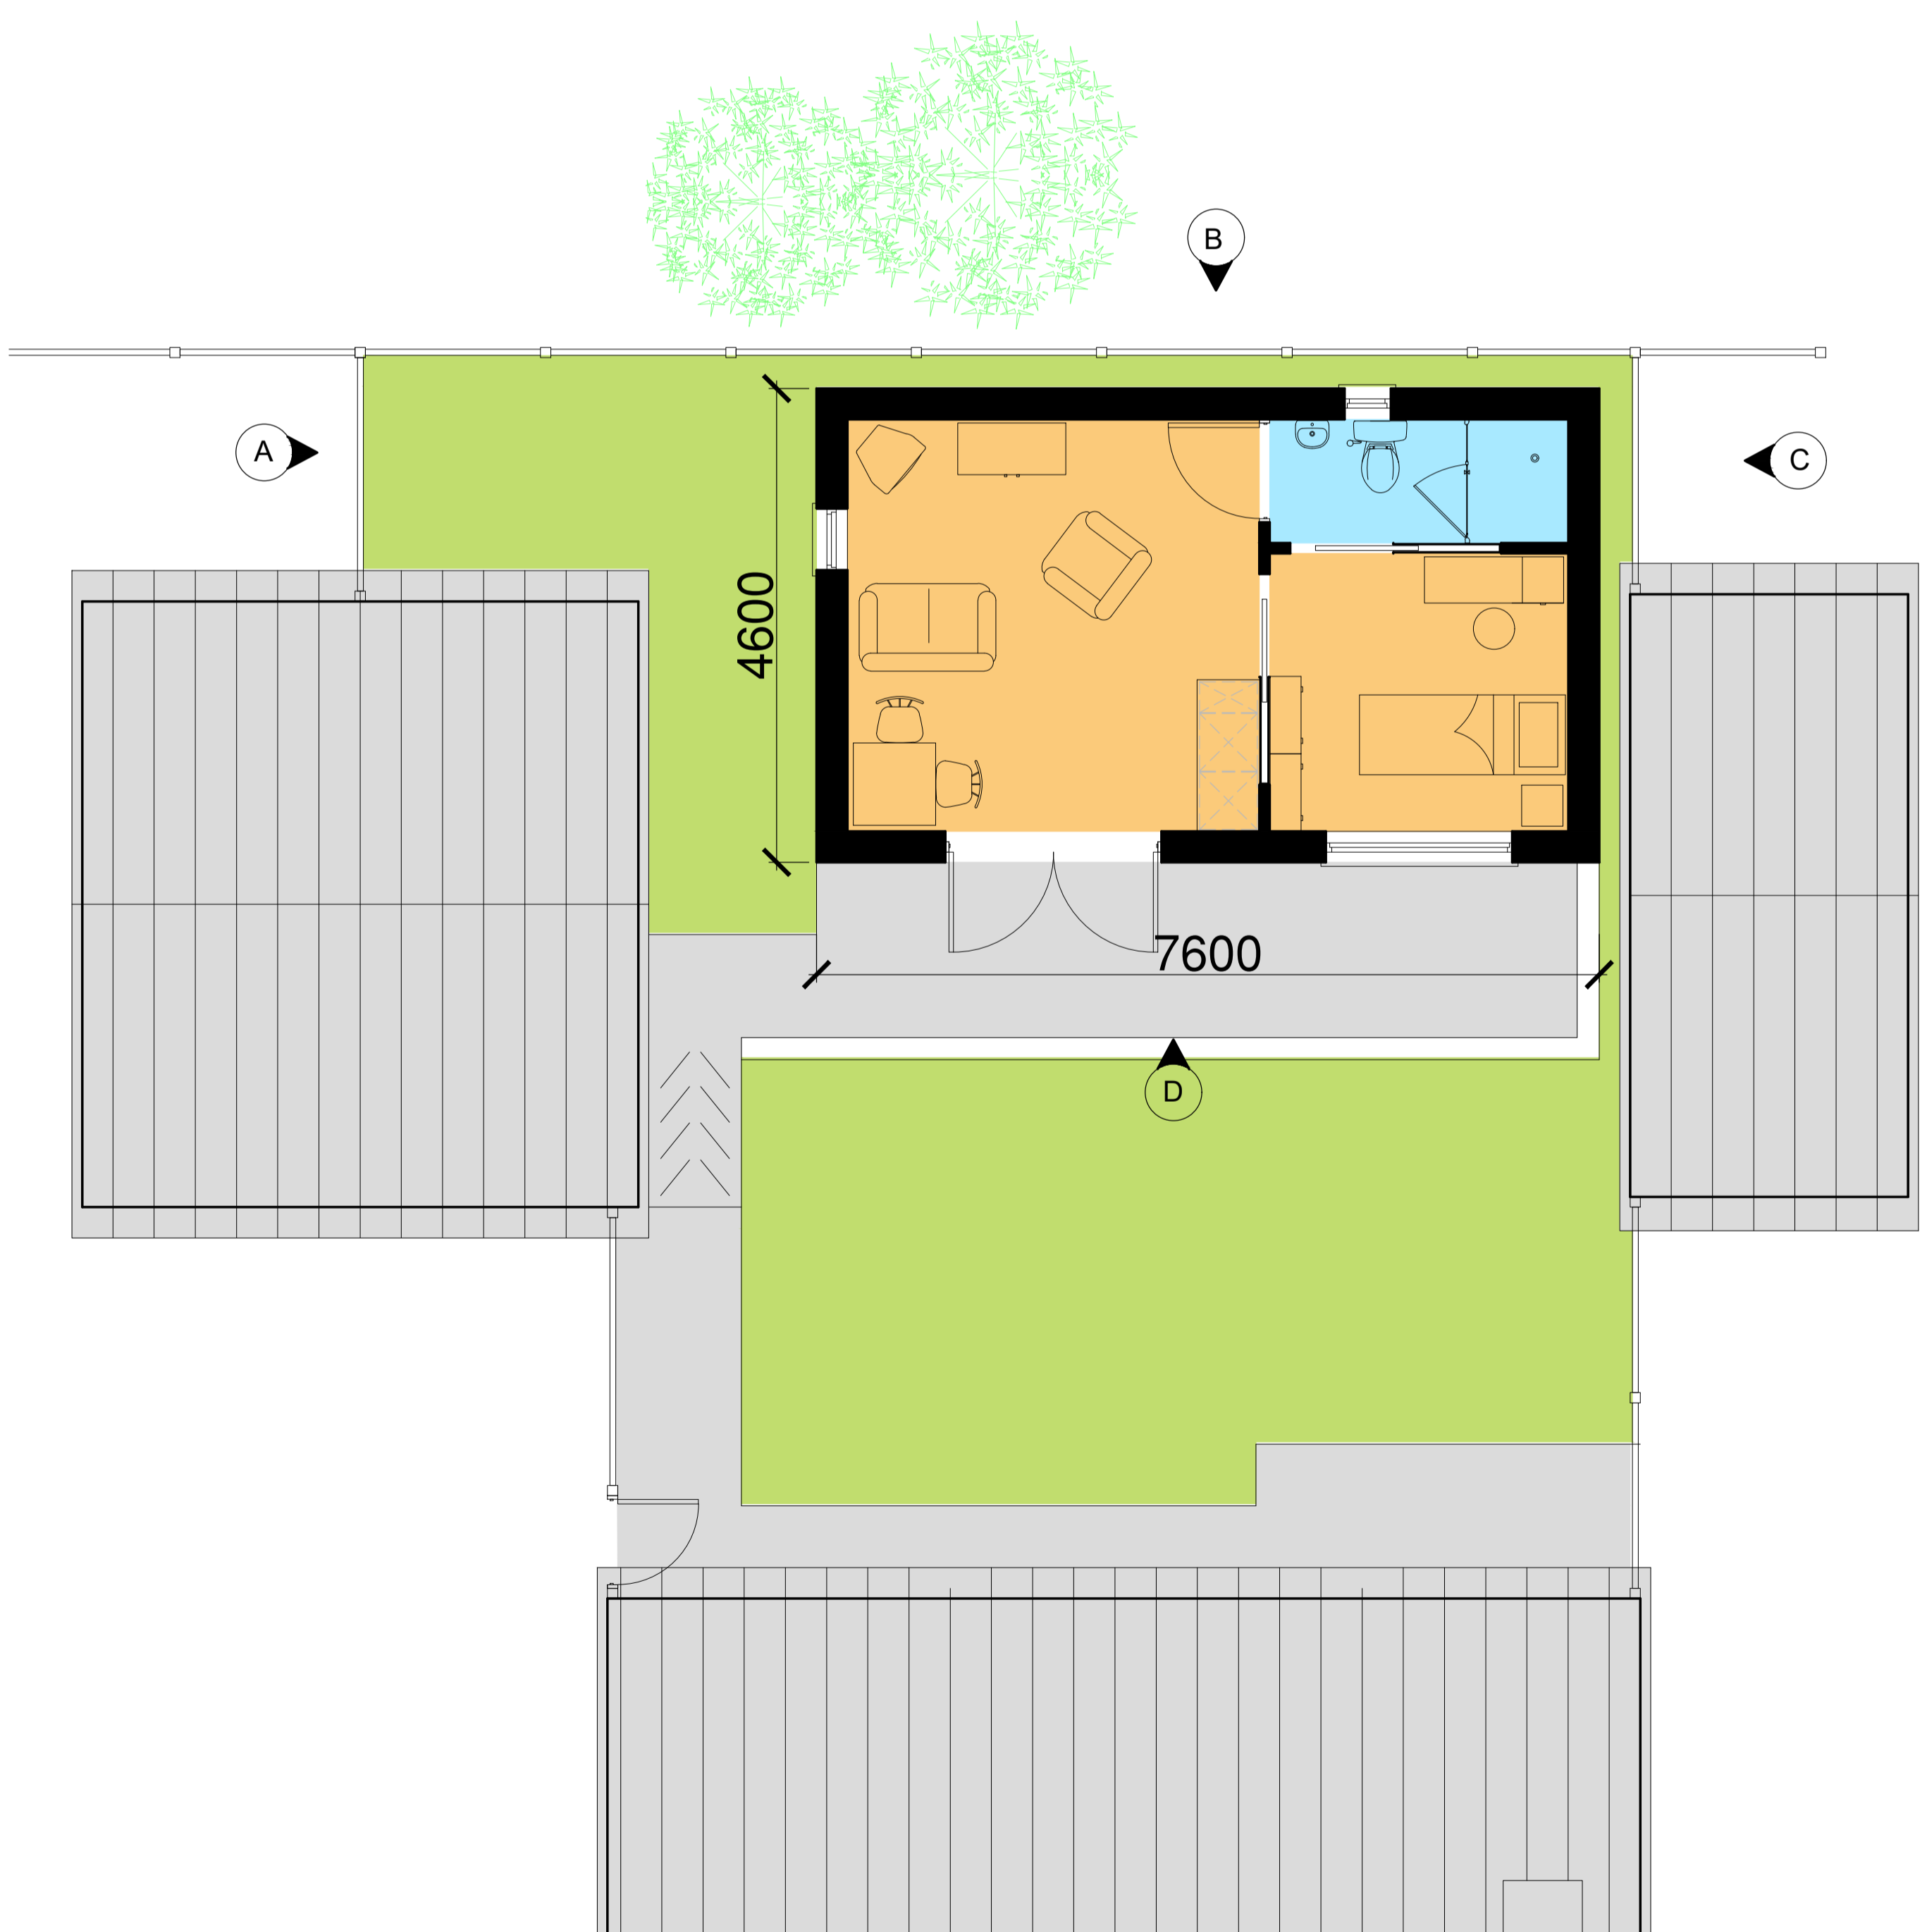


6 PROPOSED ELEVATIONS
Scale 1:50 @A1

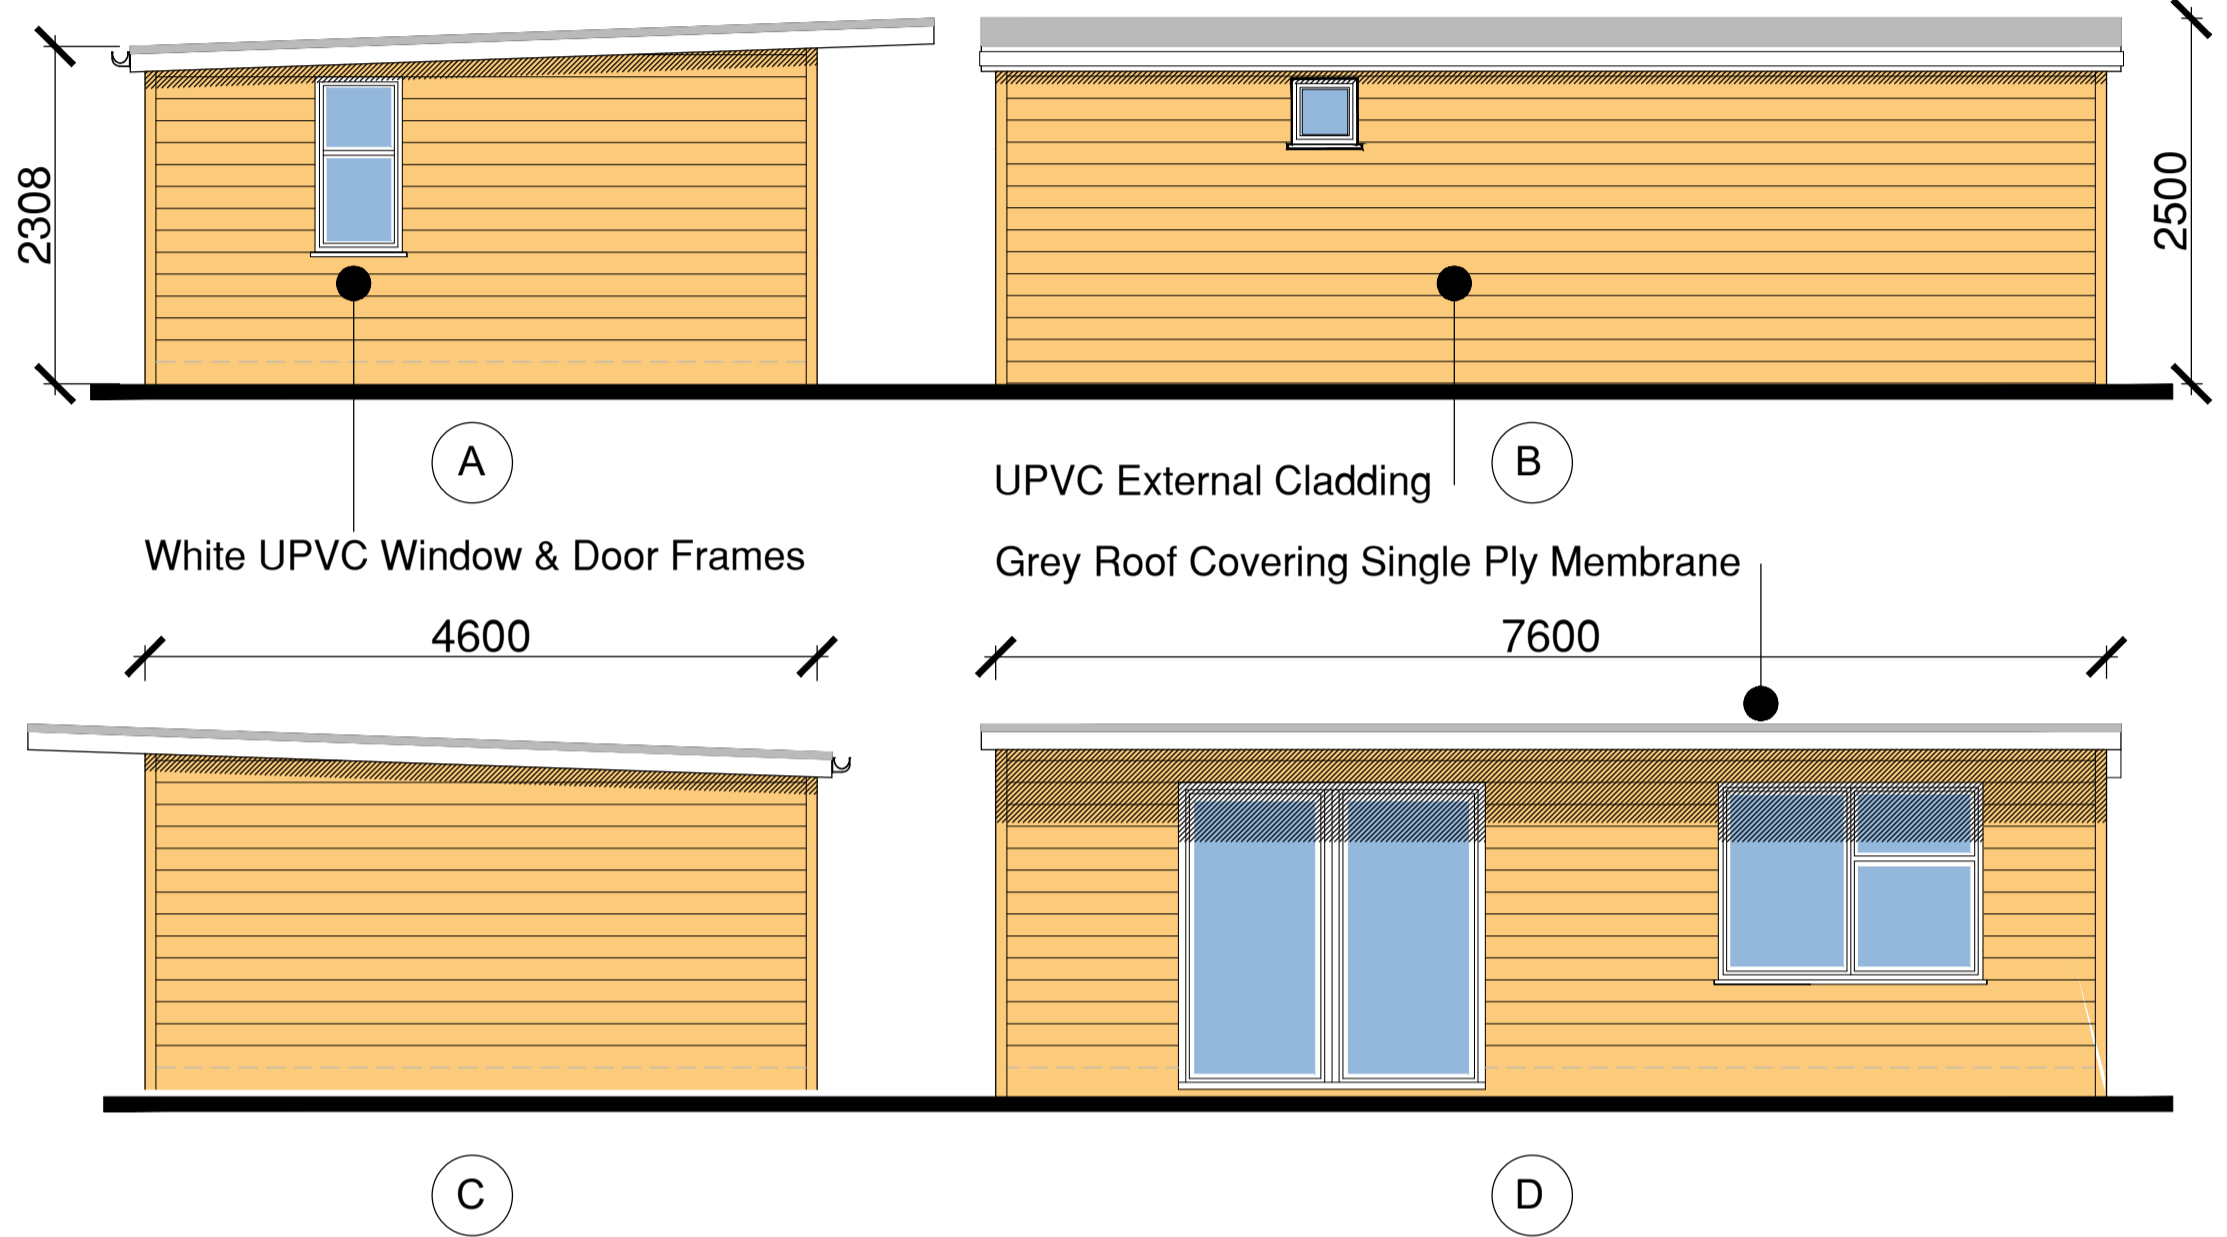

7 LOCATION PLAN
Scale 1:1250 @A1

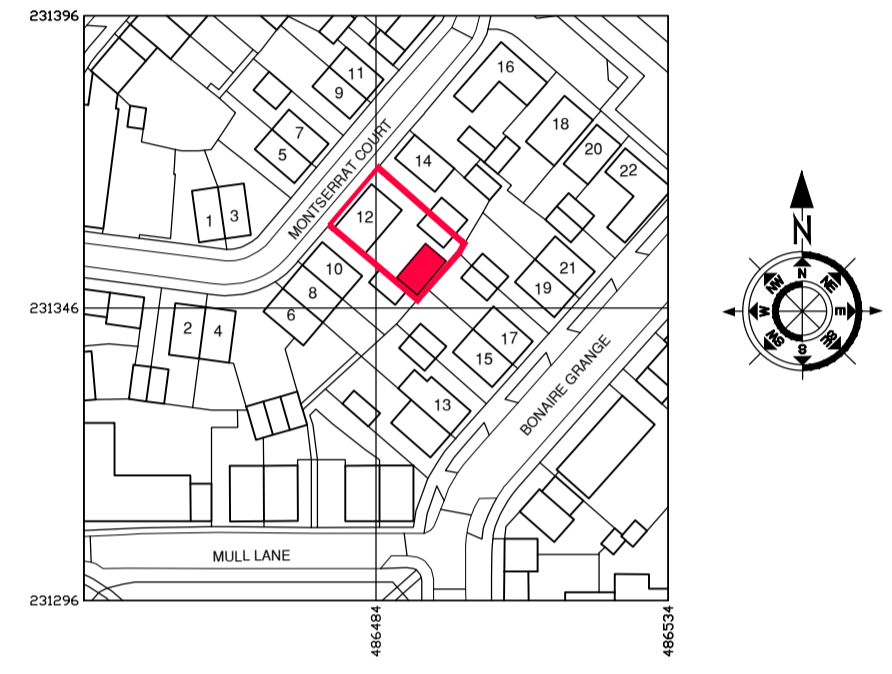

8 SITE PLAN
Scale 1:20 @A1

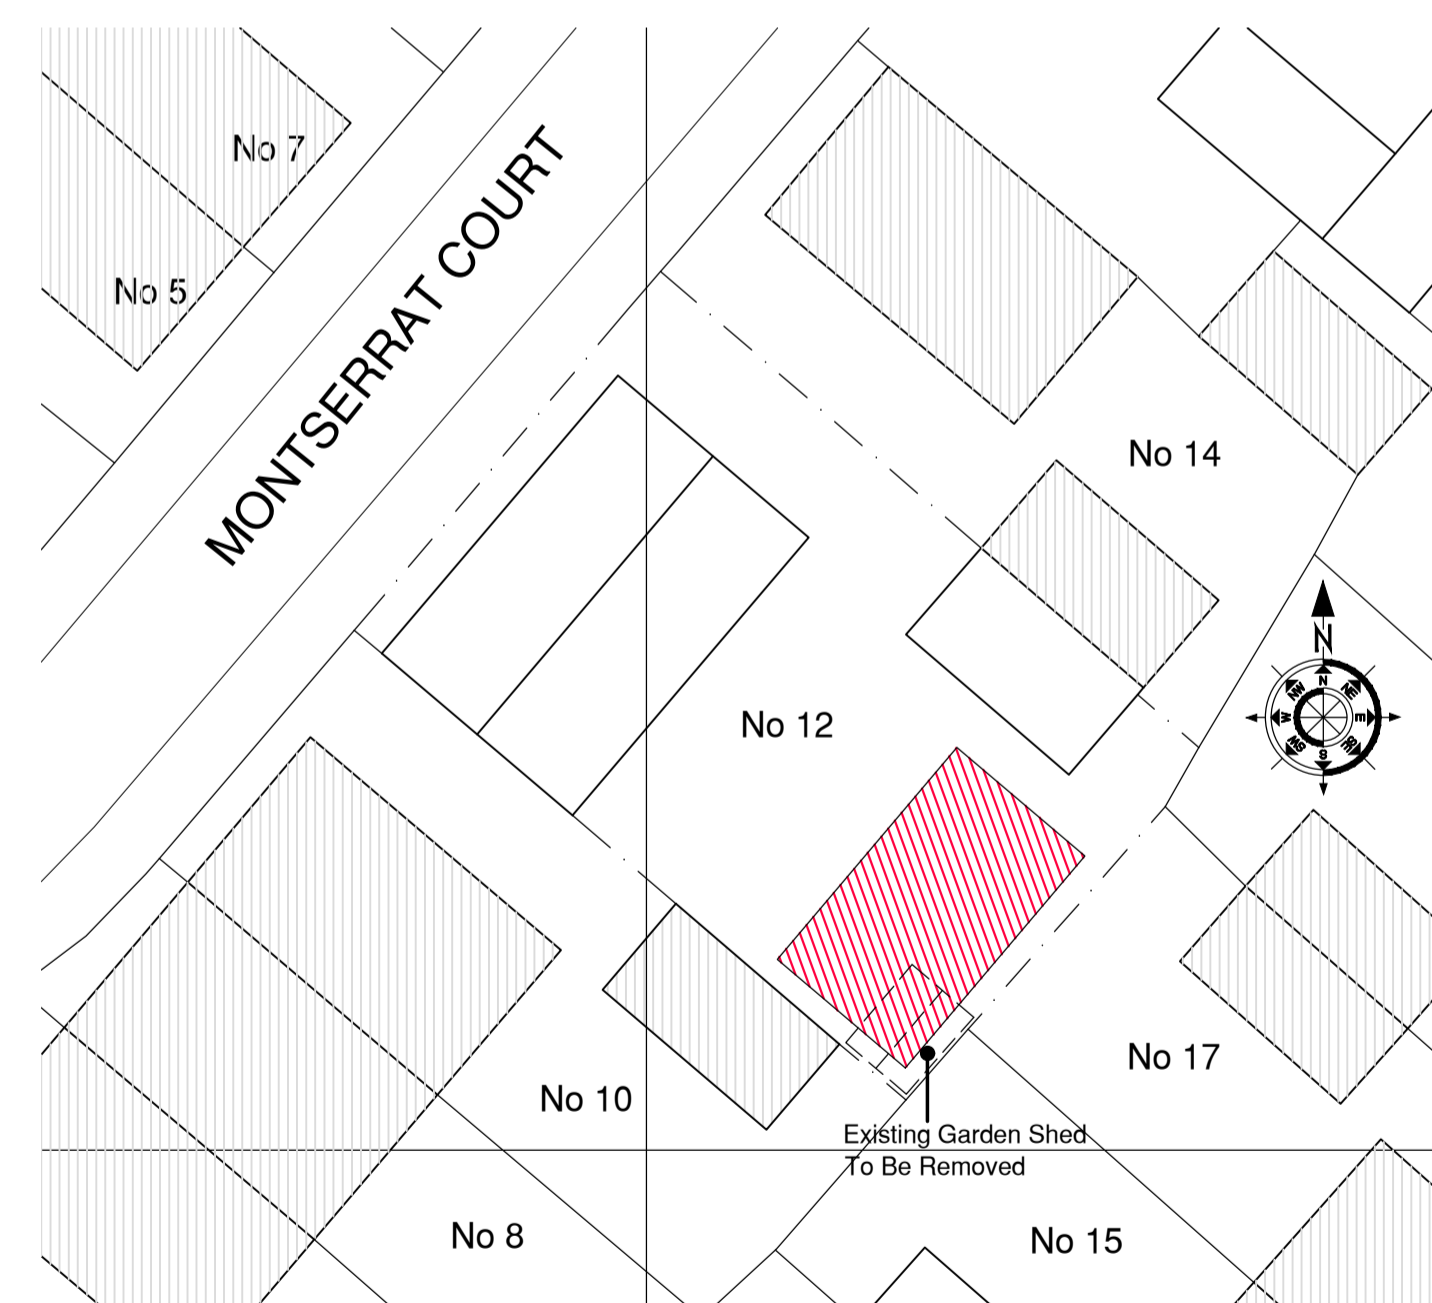

9 SITE PHOTOS
Scale N.T.S



date	rev.	revision/author/checker
purpose of issue		
Planning Submission		
title		
Removal of existing shed and replaced with a ancillary accommodation		
scale	1:50 1:100 1:200	date June 2023
drawn by	DSM	checked by
drawing no.		rev.
DSM/01/2023/20		
project title		
Mrs J Sankomah 12 Montserrat Newton Leys MK3 5PR		
t: 01234 510996 m: 07812 996000 www: dearmaisedesign.co.uk e-mail: dearmaisedesign@gmail.com		97 denton drive marston moretaine bedford MK43 0LE